

Architect:
 AIA 051 0038 COGA NGARR LAERD AP
Thomas McInerney
ARCHITECT
 WWW.THOMASMCINERNEY.COM
 1200 MARCY STREET - FLOOR 11 - CHICAGO, IL 60604
319-431-0365
 THOMAS@THOMASMCINERNEY.COM


OWNER:
 Michael & Shalla Ashworth
Customer Name:
 Michael Ashworth
Daytime Phone: 319-624-4156
Email: ashworth68@msn.com

Project:
 Addition to the House
 and Garage at
 730 S. Dubuque
 PROPERTY PIN: 1010214001
LOT DESCRIPTION:
 RANDALL'S
 ADDITION
 Legal Description:
 LOTS 3 & 4 BLK 1
Project number: 09.15

Note: © COPYRIGHT
 UNAUTHORIZED COPYING,
 DISCLOSURE OR CONSTRUCTION
 WITHOUT WRITTEN PERMISSION
 BY THOMAS MCINERNEY, ARCHITECT,
 IS PROHIBITED.


Issue date:
 Date Description
 2009.12.11 OWNER REVIEW
 2010.2.1 OWNER REVIEW
 2010.04.28 OWNER REVIEW

Sheet Title:
 Plans
 SECTIONS
 ELEVATIONS
Sheet Number:
a-201

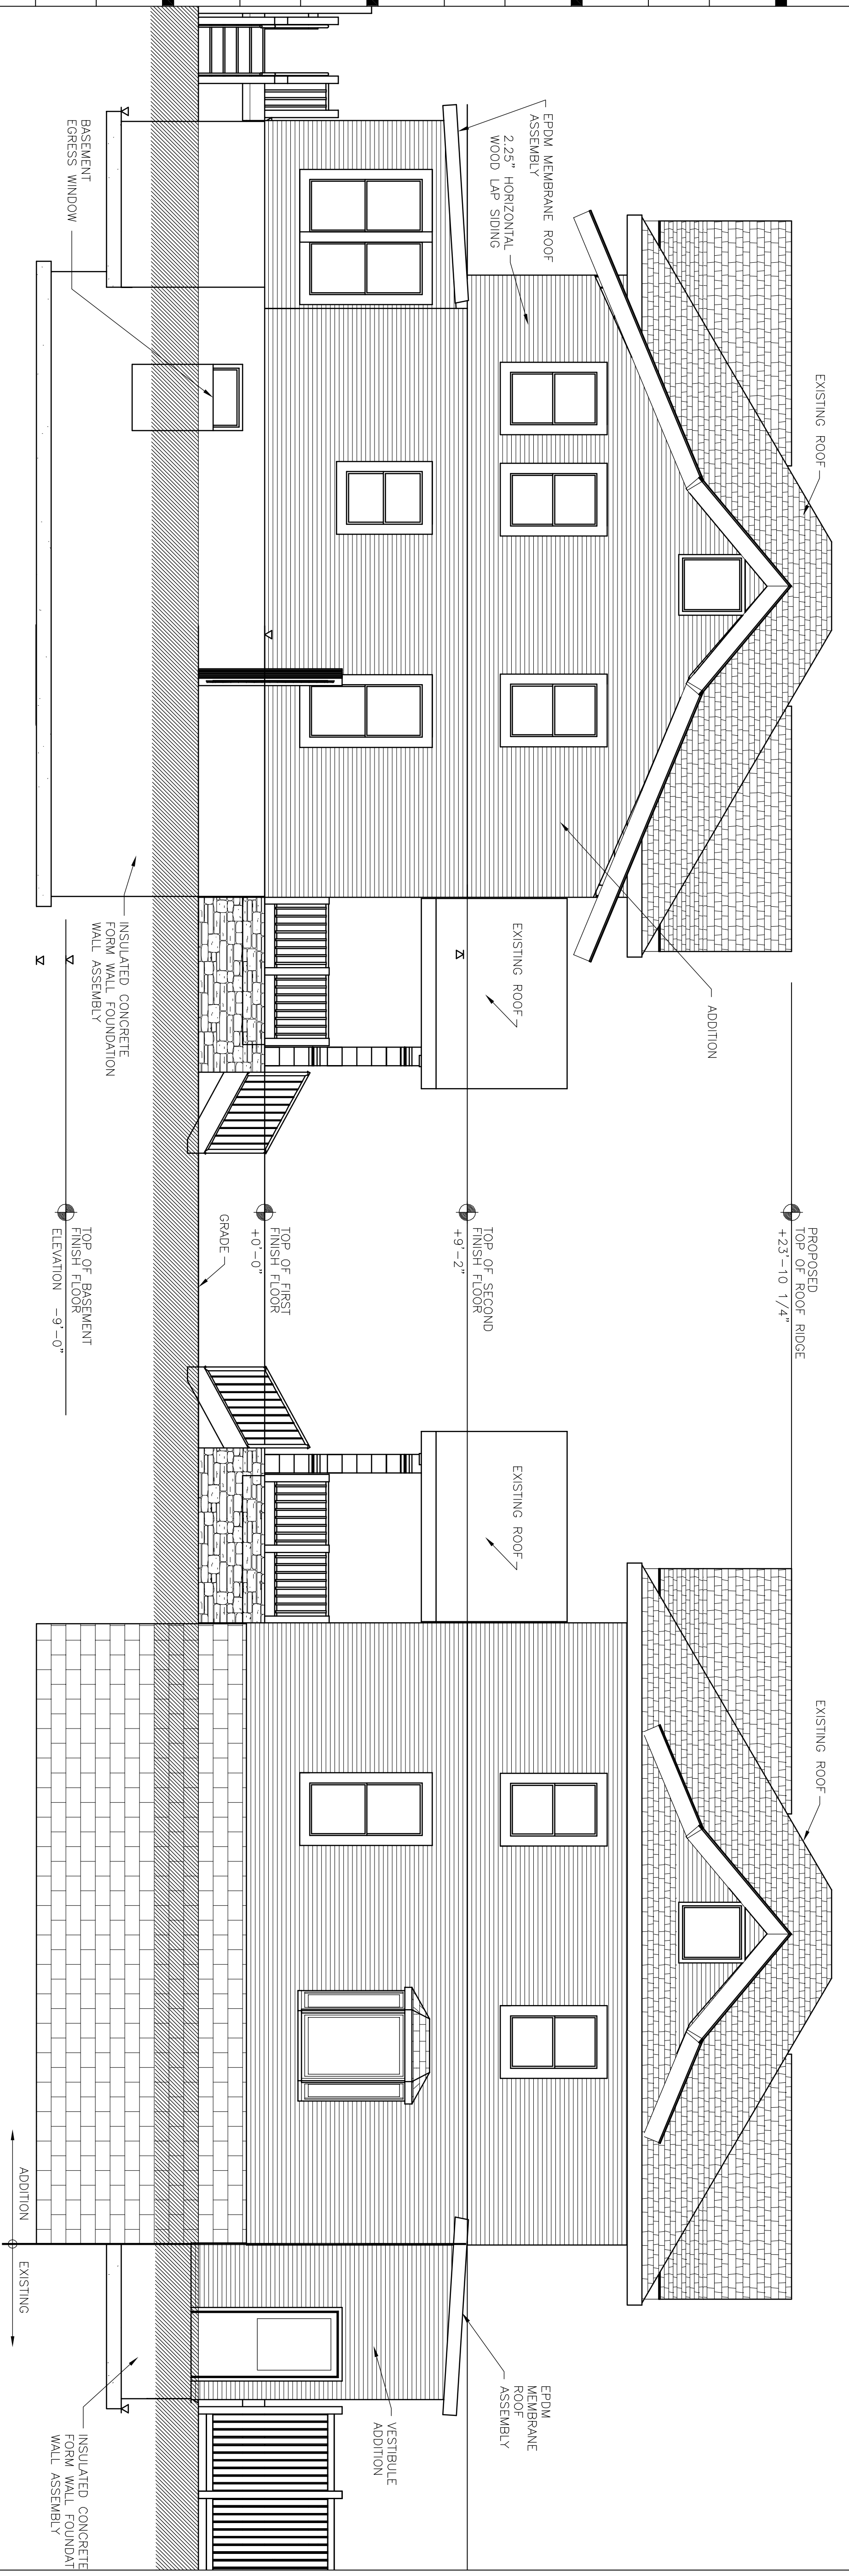

NORTH ELEVATION
 1/4" = 1'-0"

SOUTH ELEVATION
 1/4" = 1'-0"

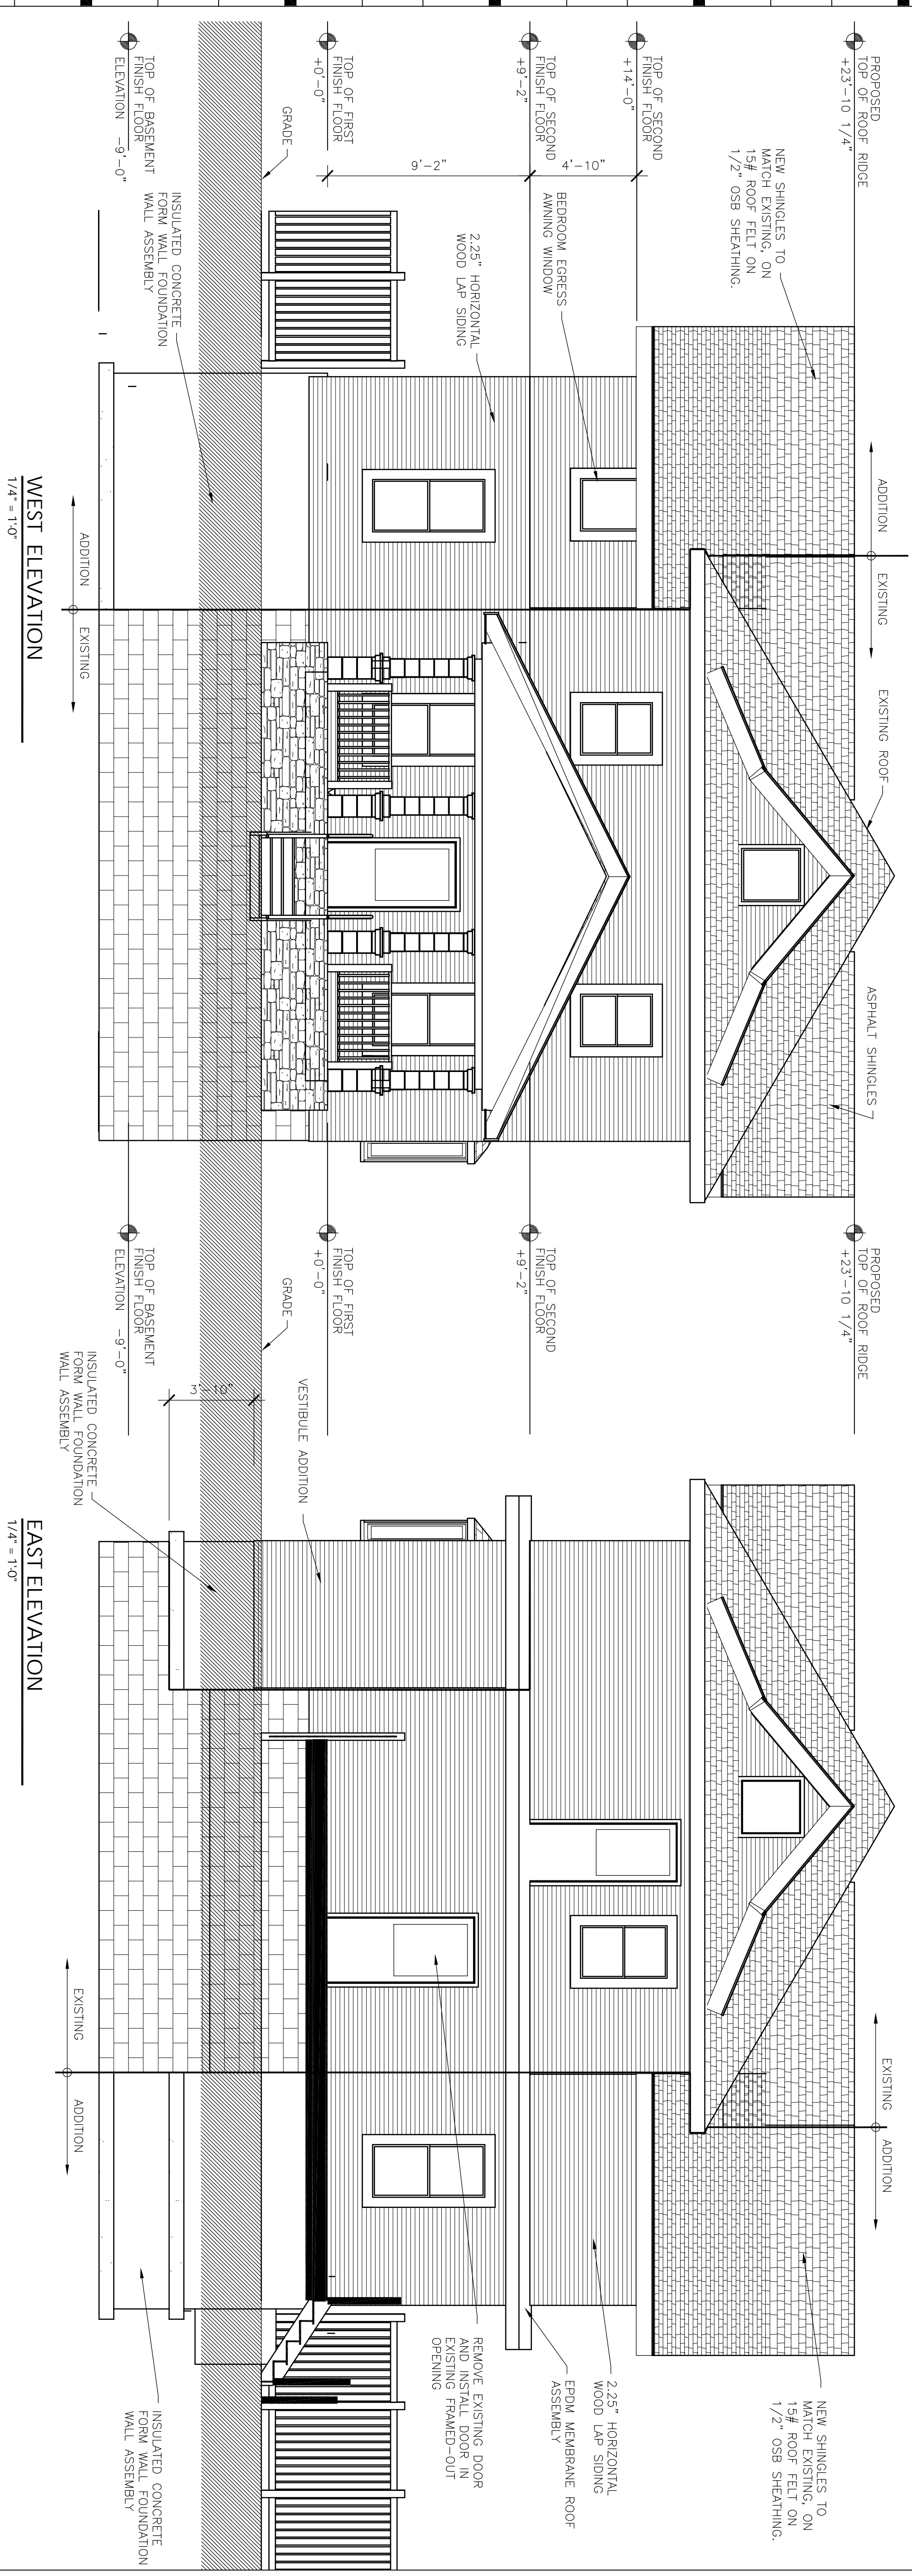

WEST ELEVATION
 1/4" = 1'-0"

EAST ELEVATION
 1/4" = 1'-0"